



FACHADA

Primer Piso

ESCALA: 1/50



FACHADA

Segundo Piso


ESCALA: 1/50

CUADRO DE VANOS

VENTANAS (metros)		
Tipo	Ancho	Alfizar
V-1	2.55	1.10
V-2	1.65	1.10
V-3	1.10	1.10
V-4	2.05	1.10
V-5	1.45	1.10
V-6	1.55	1.10
V-7	0.25	1.90

VENTANAS (metros)		
Tipo	Ancho	Alfizar
V-8	1.20	1.90
V-9	0.95	1.90
V-10	1.10	1.10
V-11	1.05	1.90
V-12	0.70	1.10
V-13	0.80	1.90

PUERTAS (metros)		
Tipo	Ancho	Alto
P-1	1.20	2.30
P-2	0.90	2.30
P-3	0.80	2.30
P-4	0.70	2.30

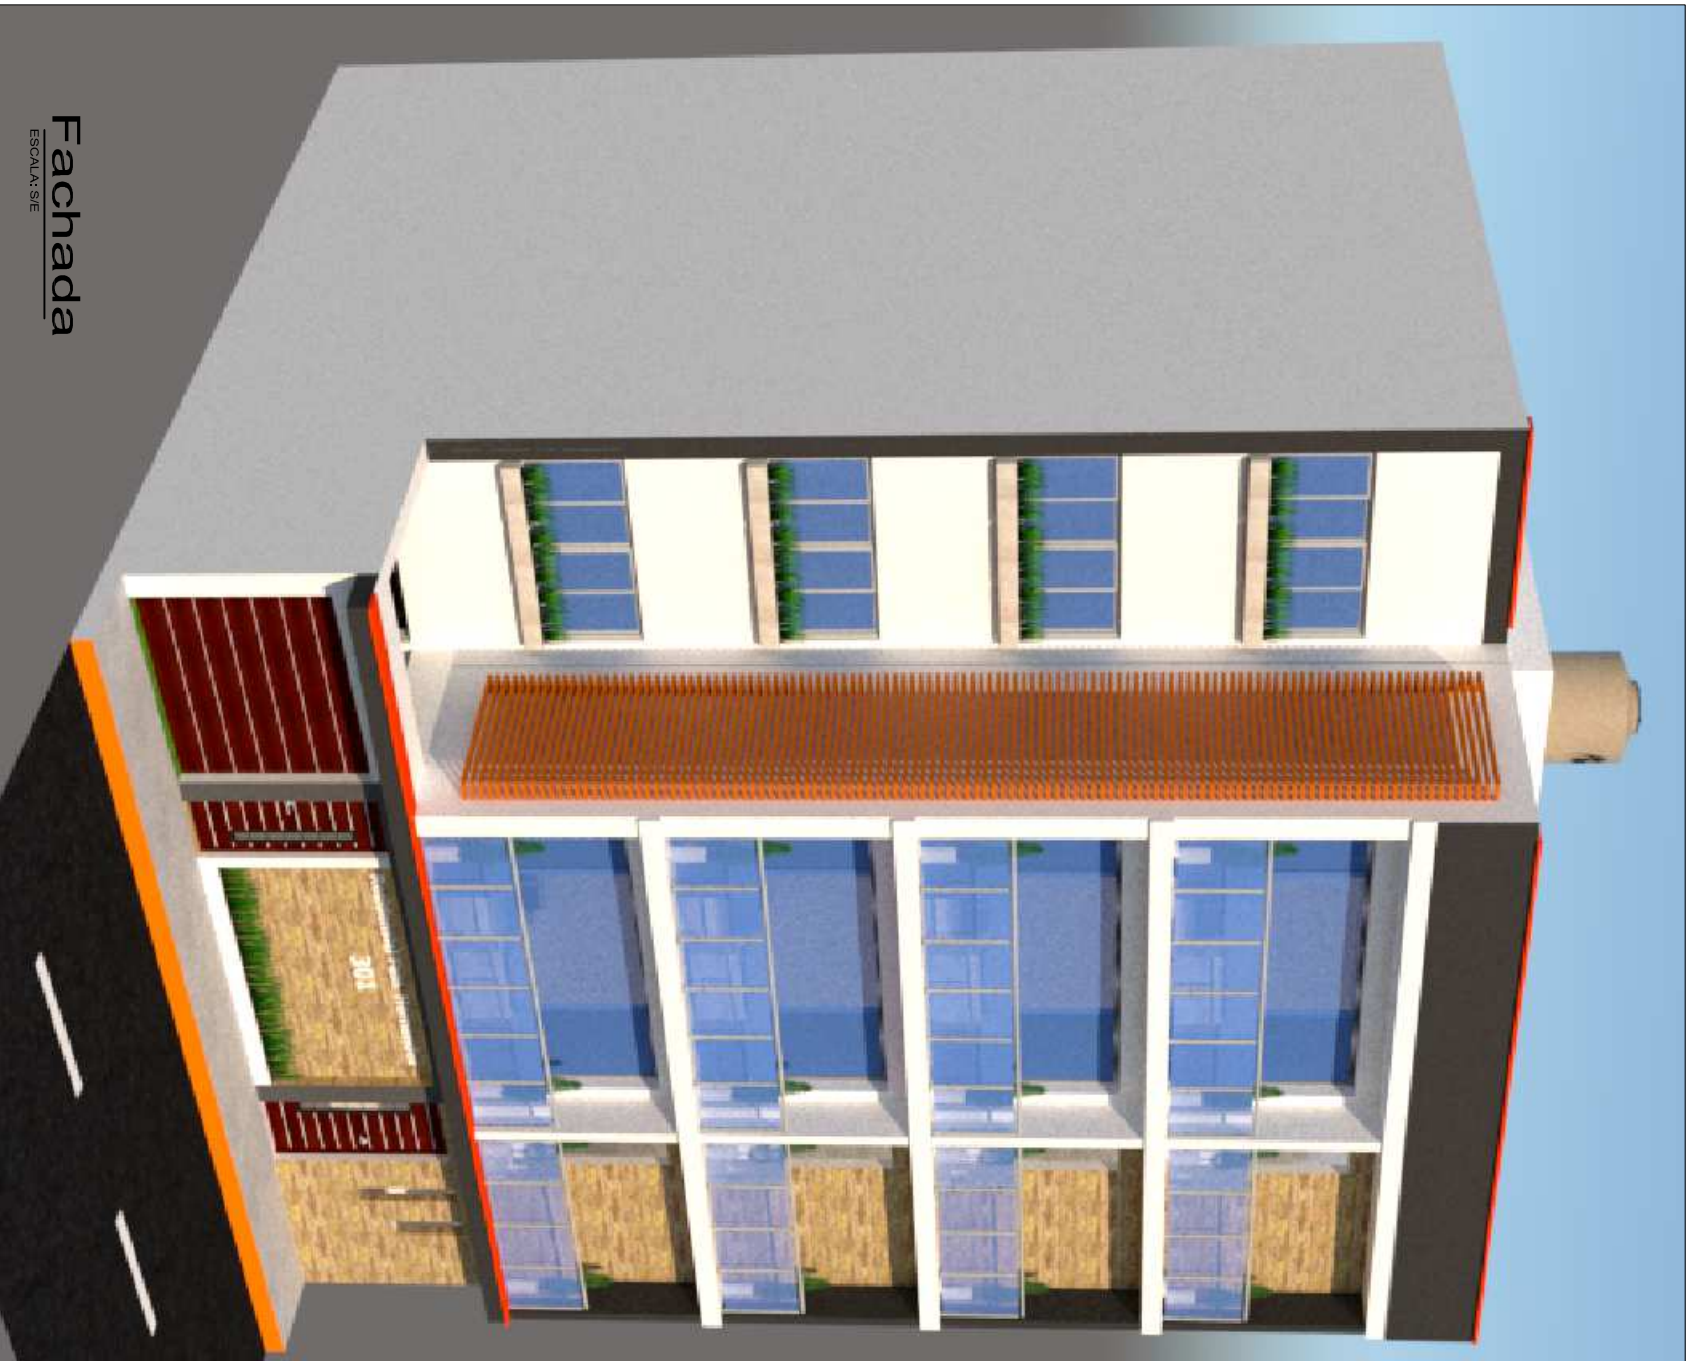

PROYECTO		VIVIENDA MULTIFAMILIAR 5 PISOS	
PROYECTANTE		JOSE MIGUEL HERNANDEZ LEDESMA	
PROFESIONAL		ARO. VICTOR LIZARDO SALINAS ORTEGA	
UBICACION		CARABAYLLO - LIMA	
ESPECIALIDAD		ARQUITECTURA	
ESCALA		1/50	
FECHA		02/10/22	
REVISION		A	
LAYOUT		A-1	