


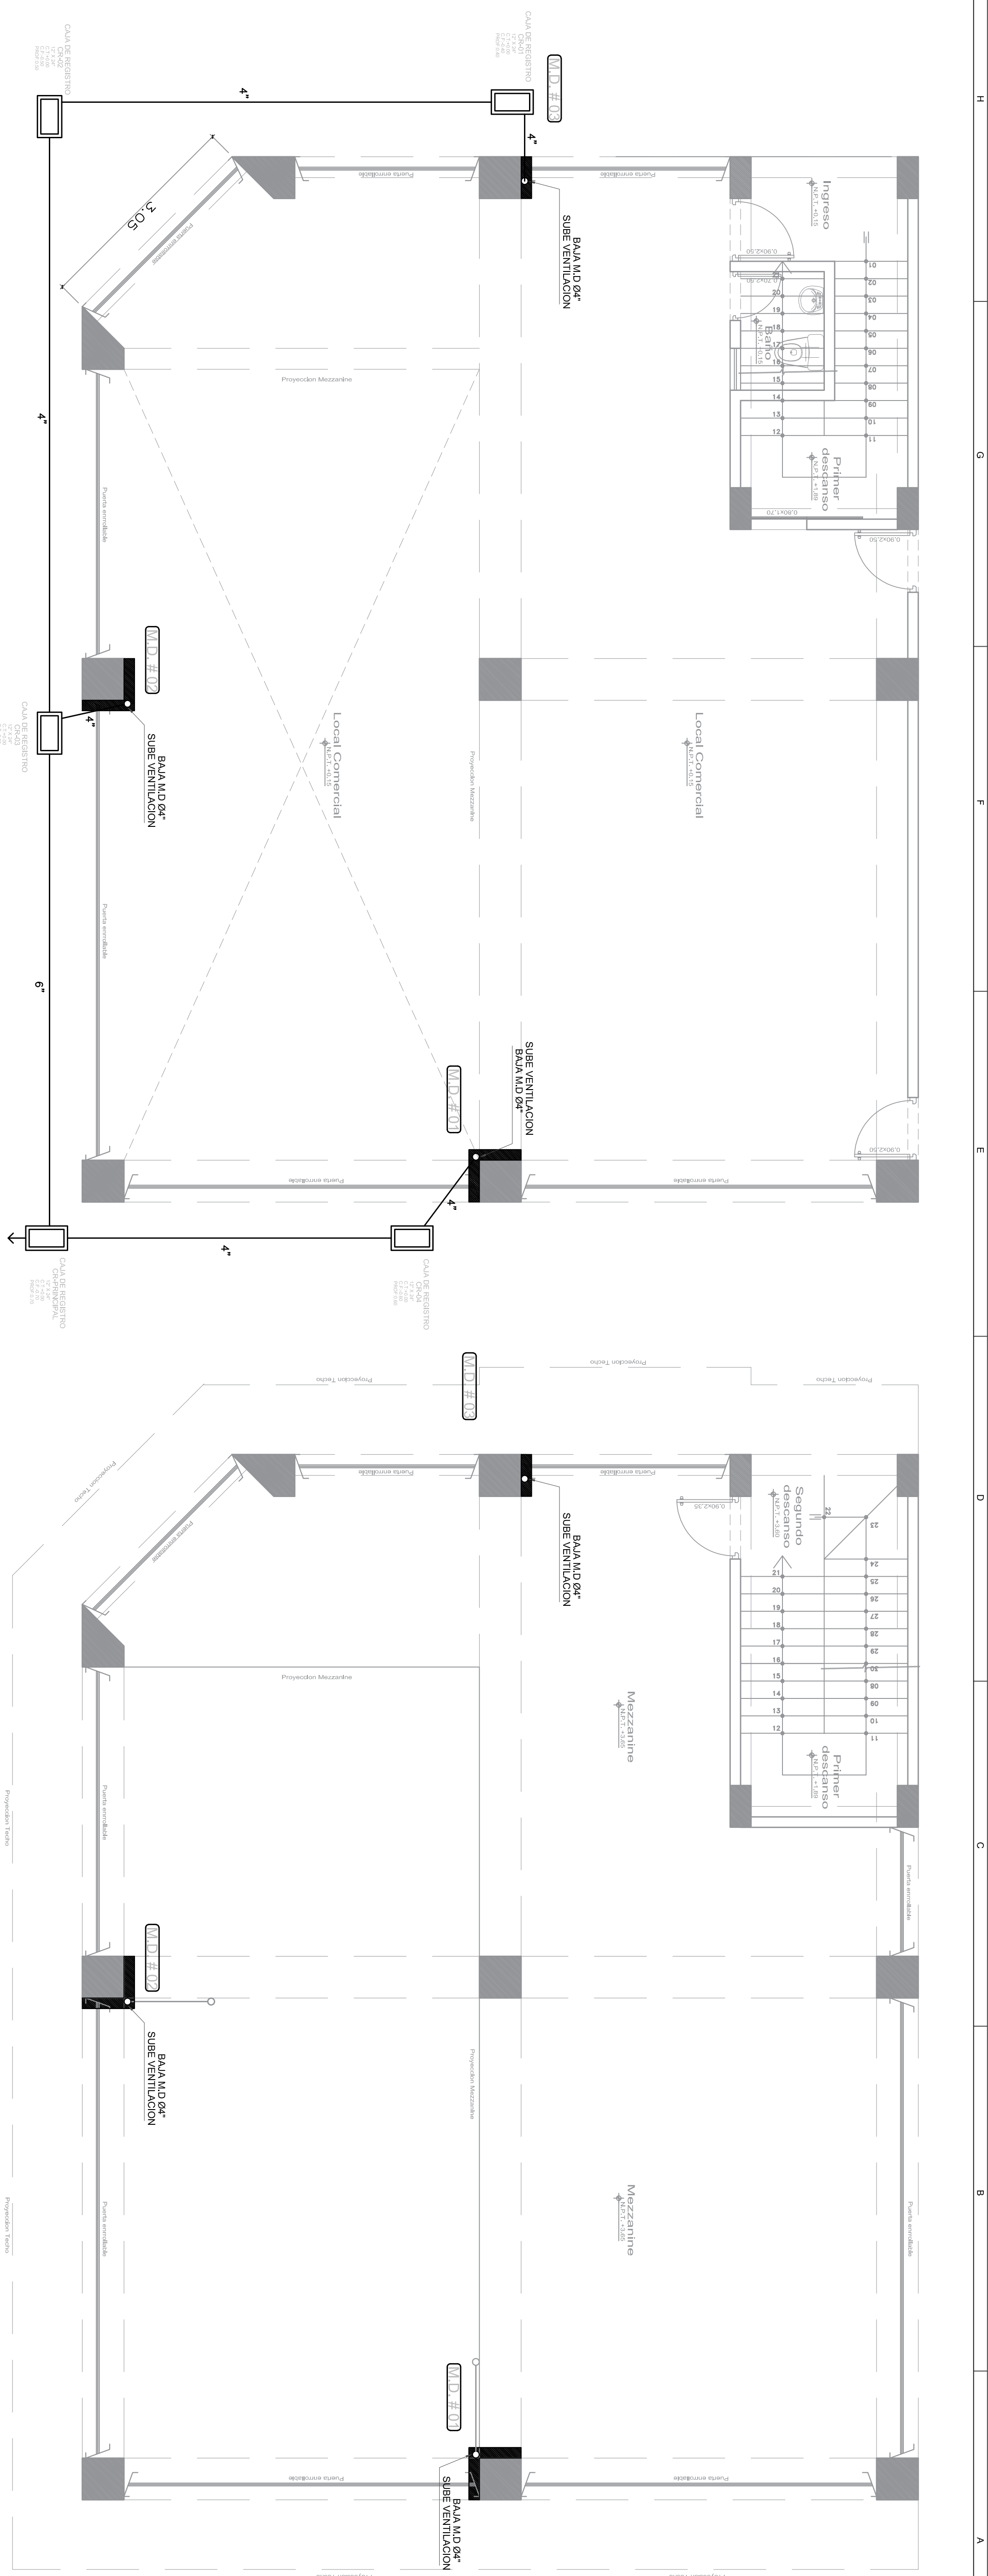






1mer Piso - Local Comercial



Primer Piso - Mezzanine

[illegible]

LEIENDA DESAGUE	
SÍMBOLO O GRA	DESCRIPCION
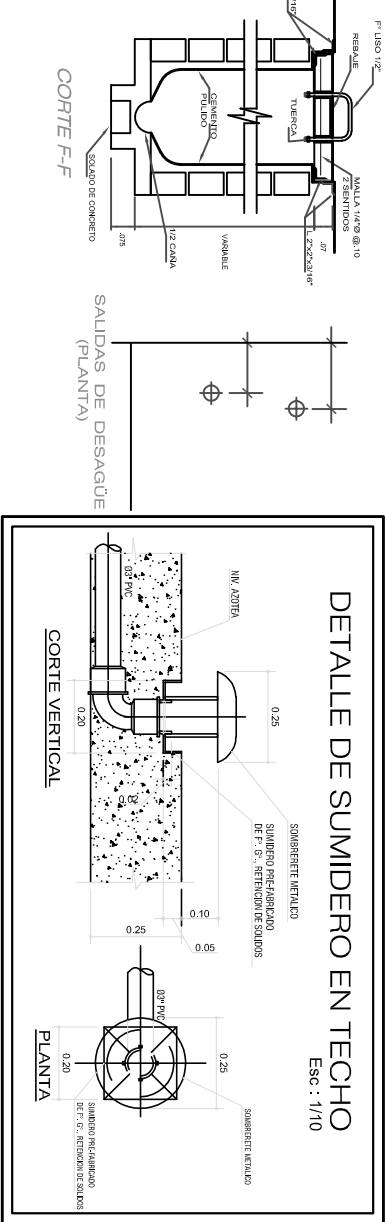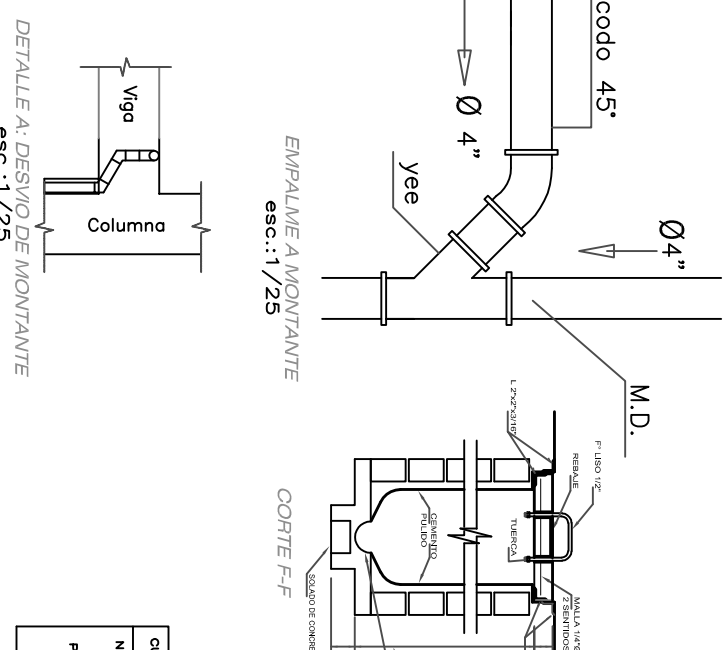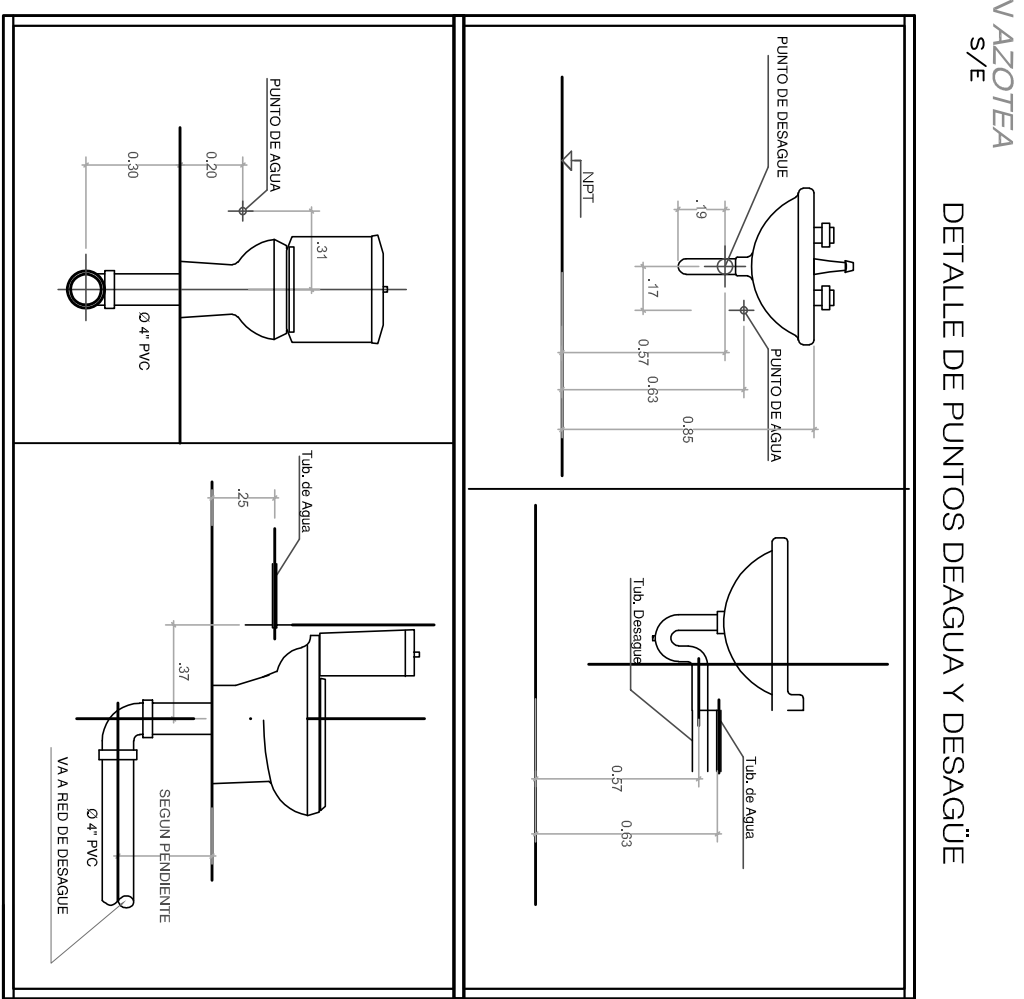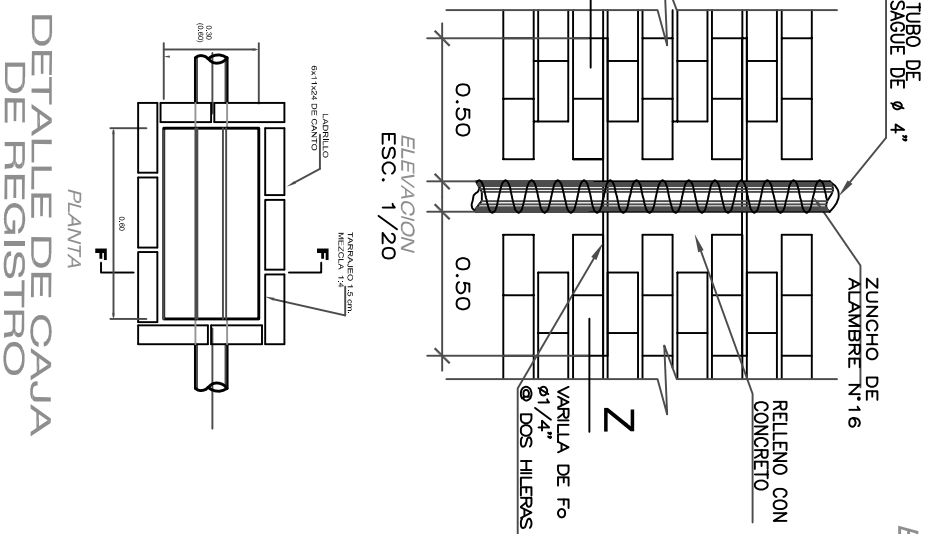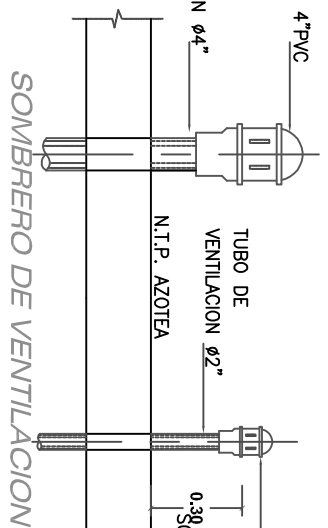

CUMULO DE CARACTERÍSTICAS DEL EQUIPO DE BOMBEO	
NÚMERO DE UNIDADES	¹
CAPACIDAD	1,20 l.p.a.
A.O.T.	20,00 mts.
POTENCIA APROXIMADA	0,75 HP
SUCCIÓN	1 1/2"
IMPULSION	1 1/4"

[illegible]