
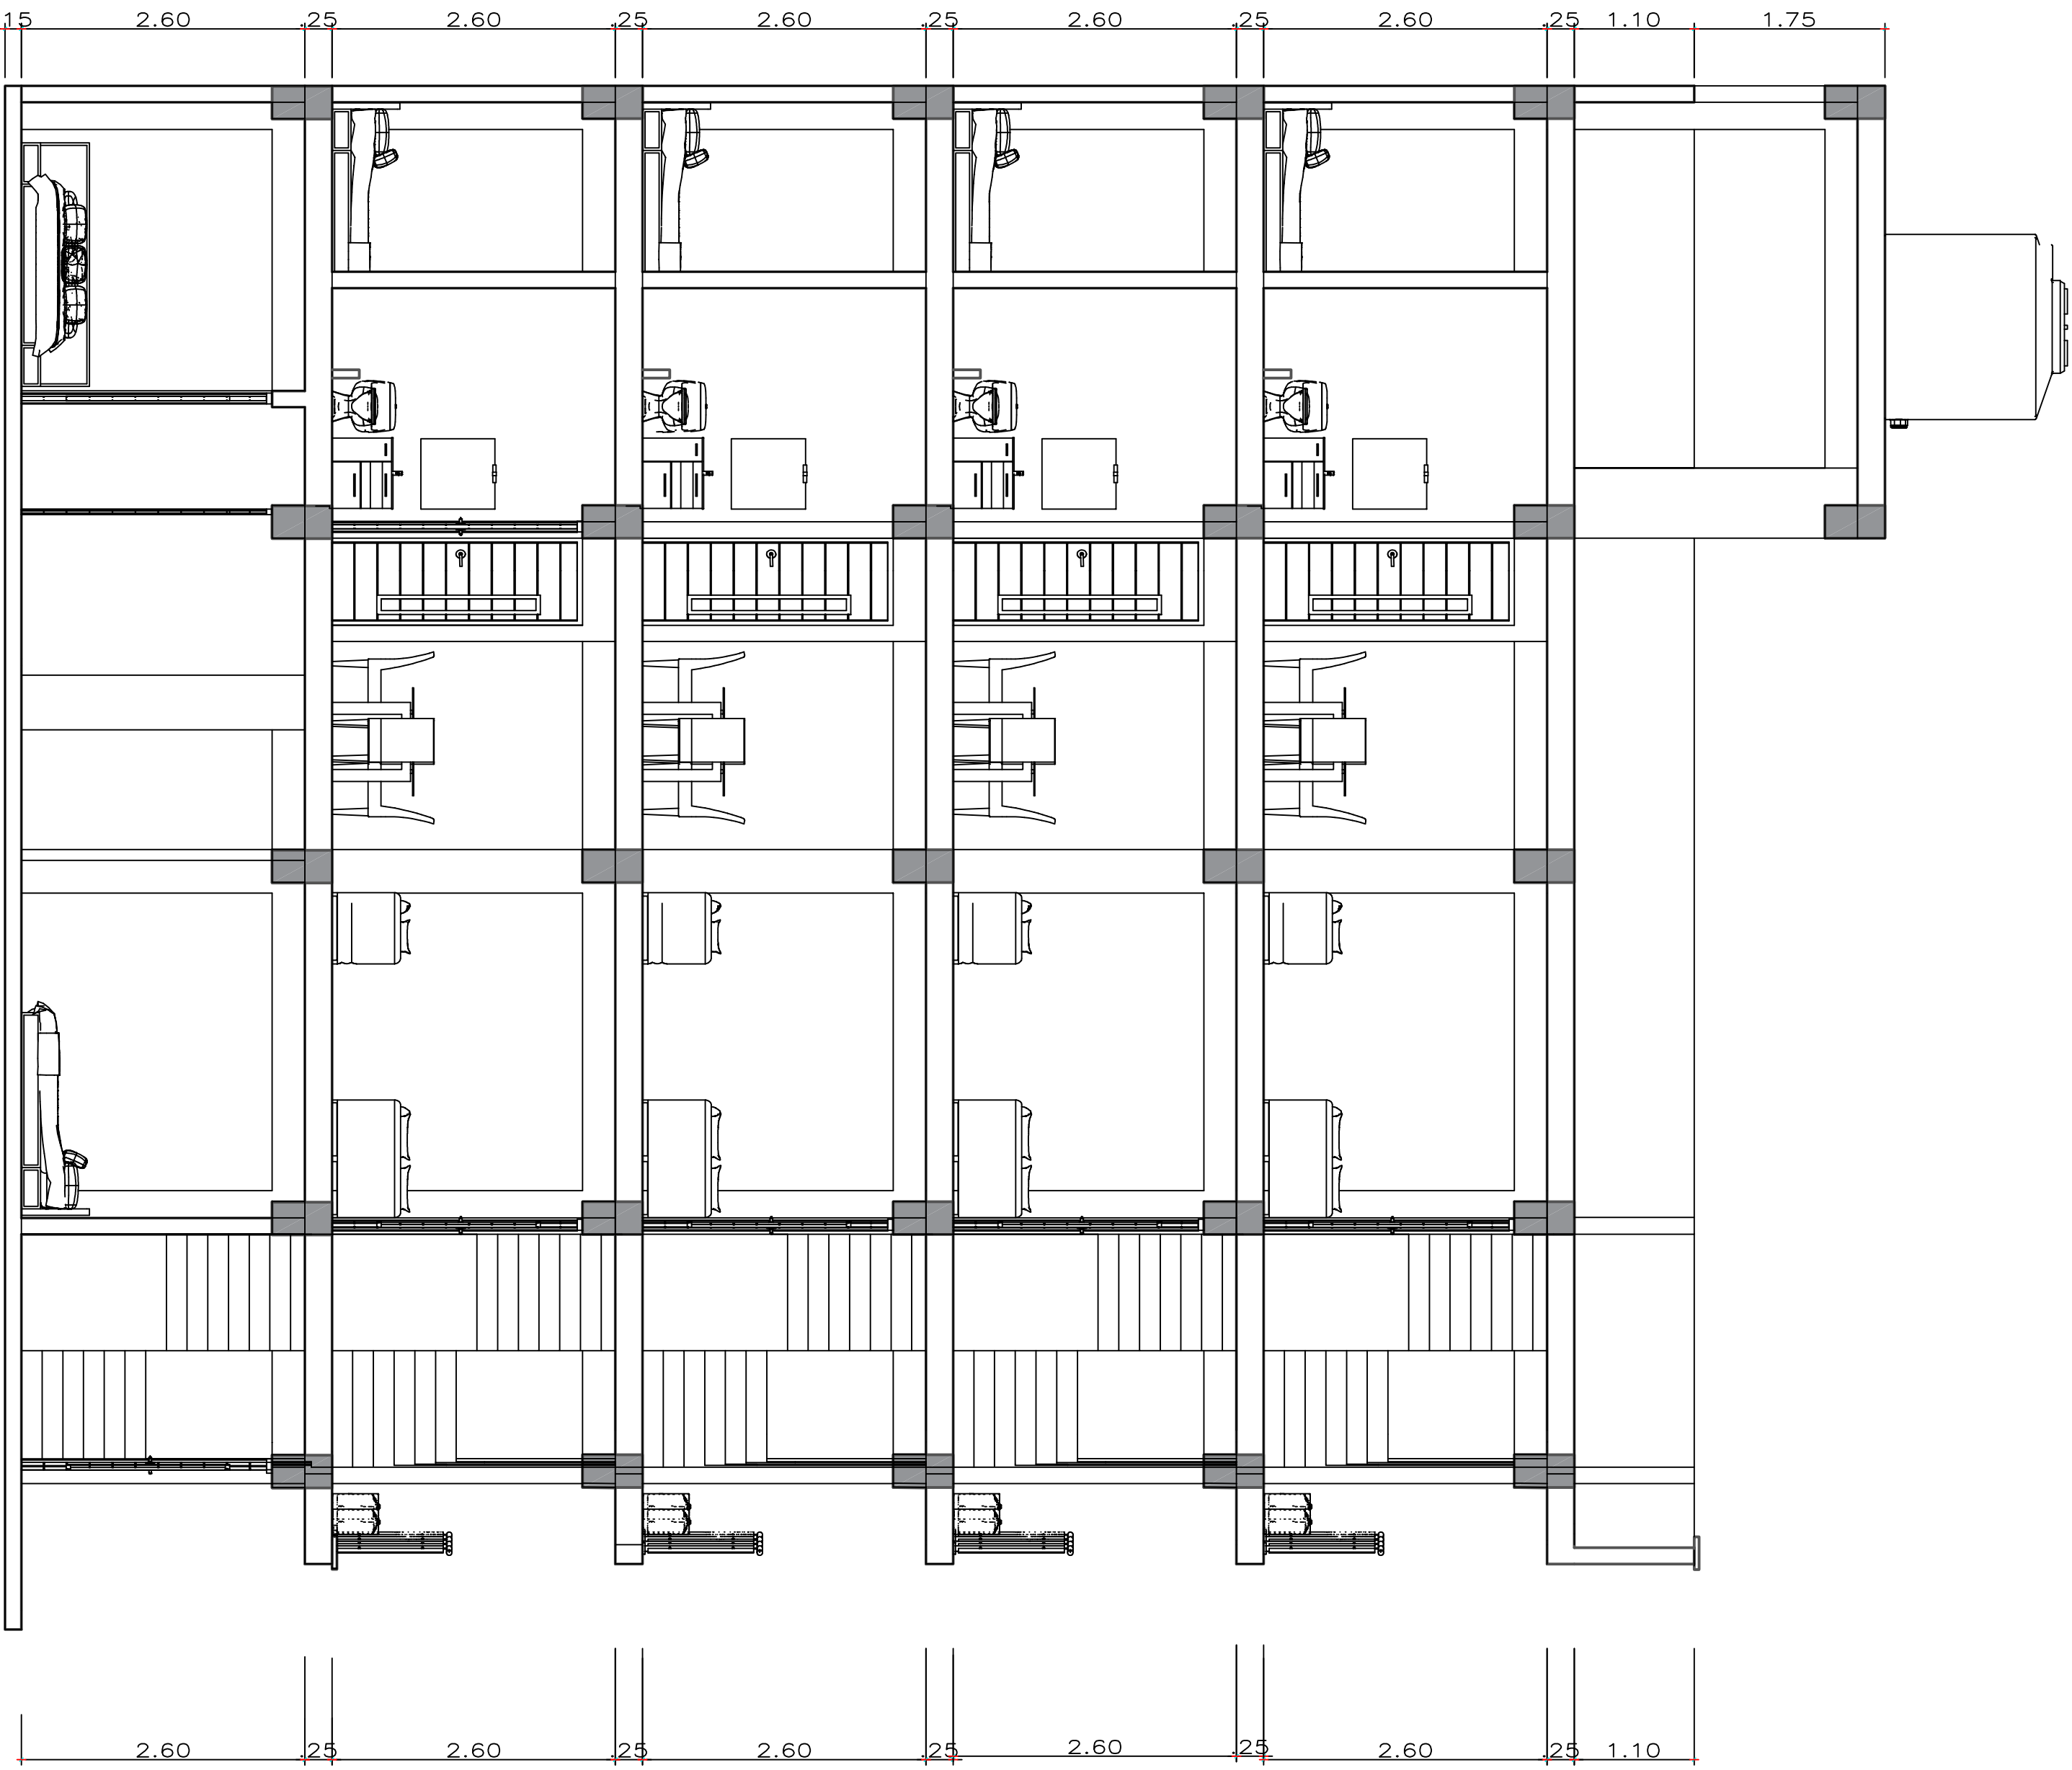


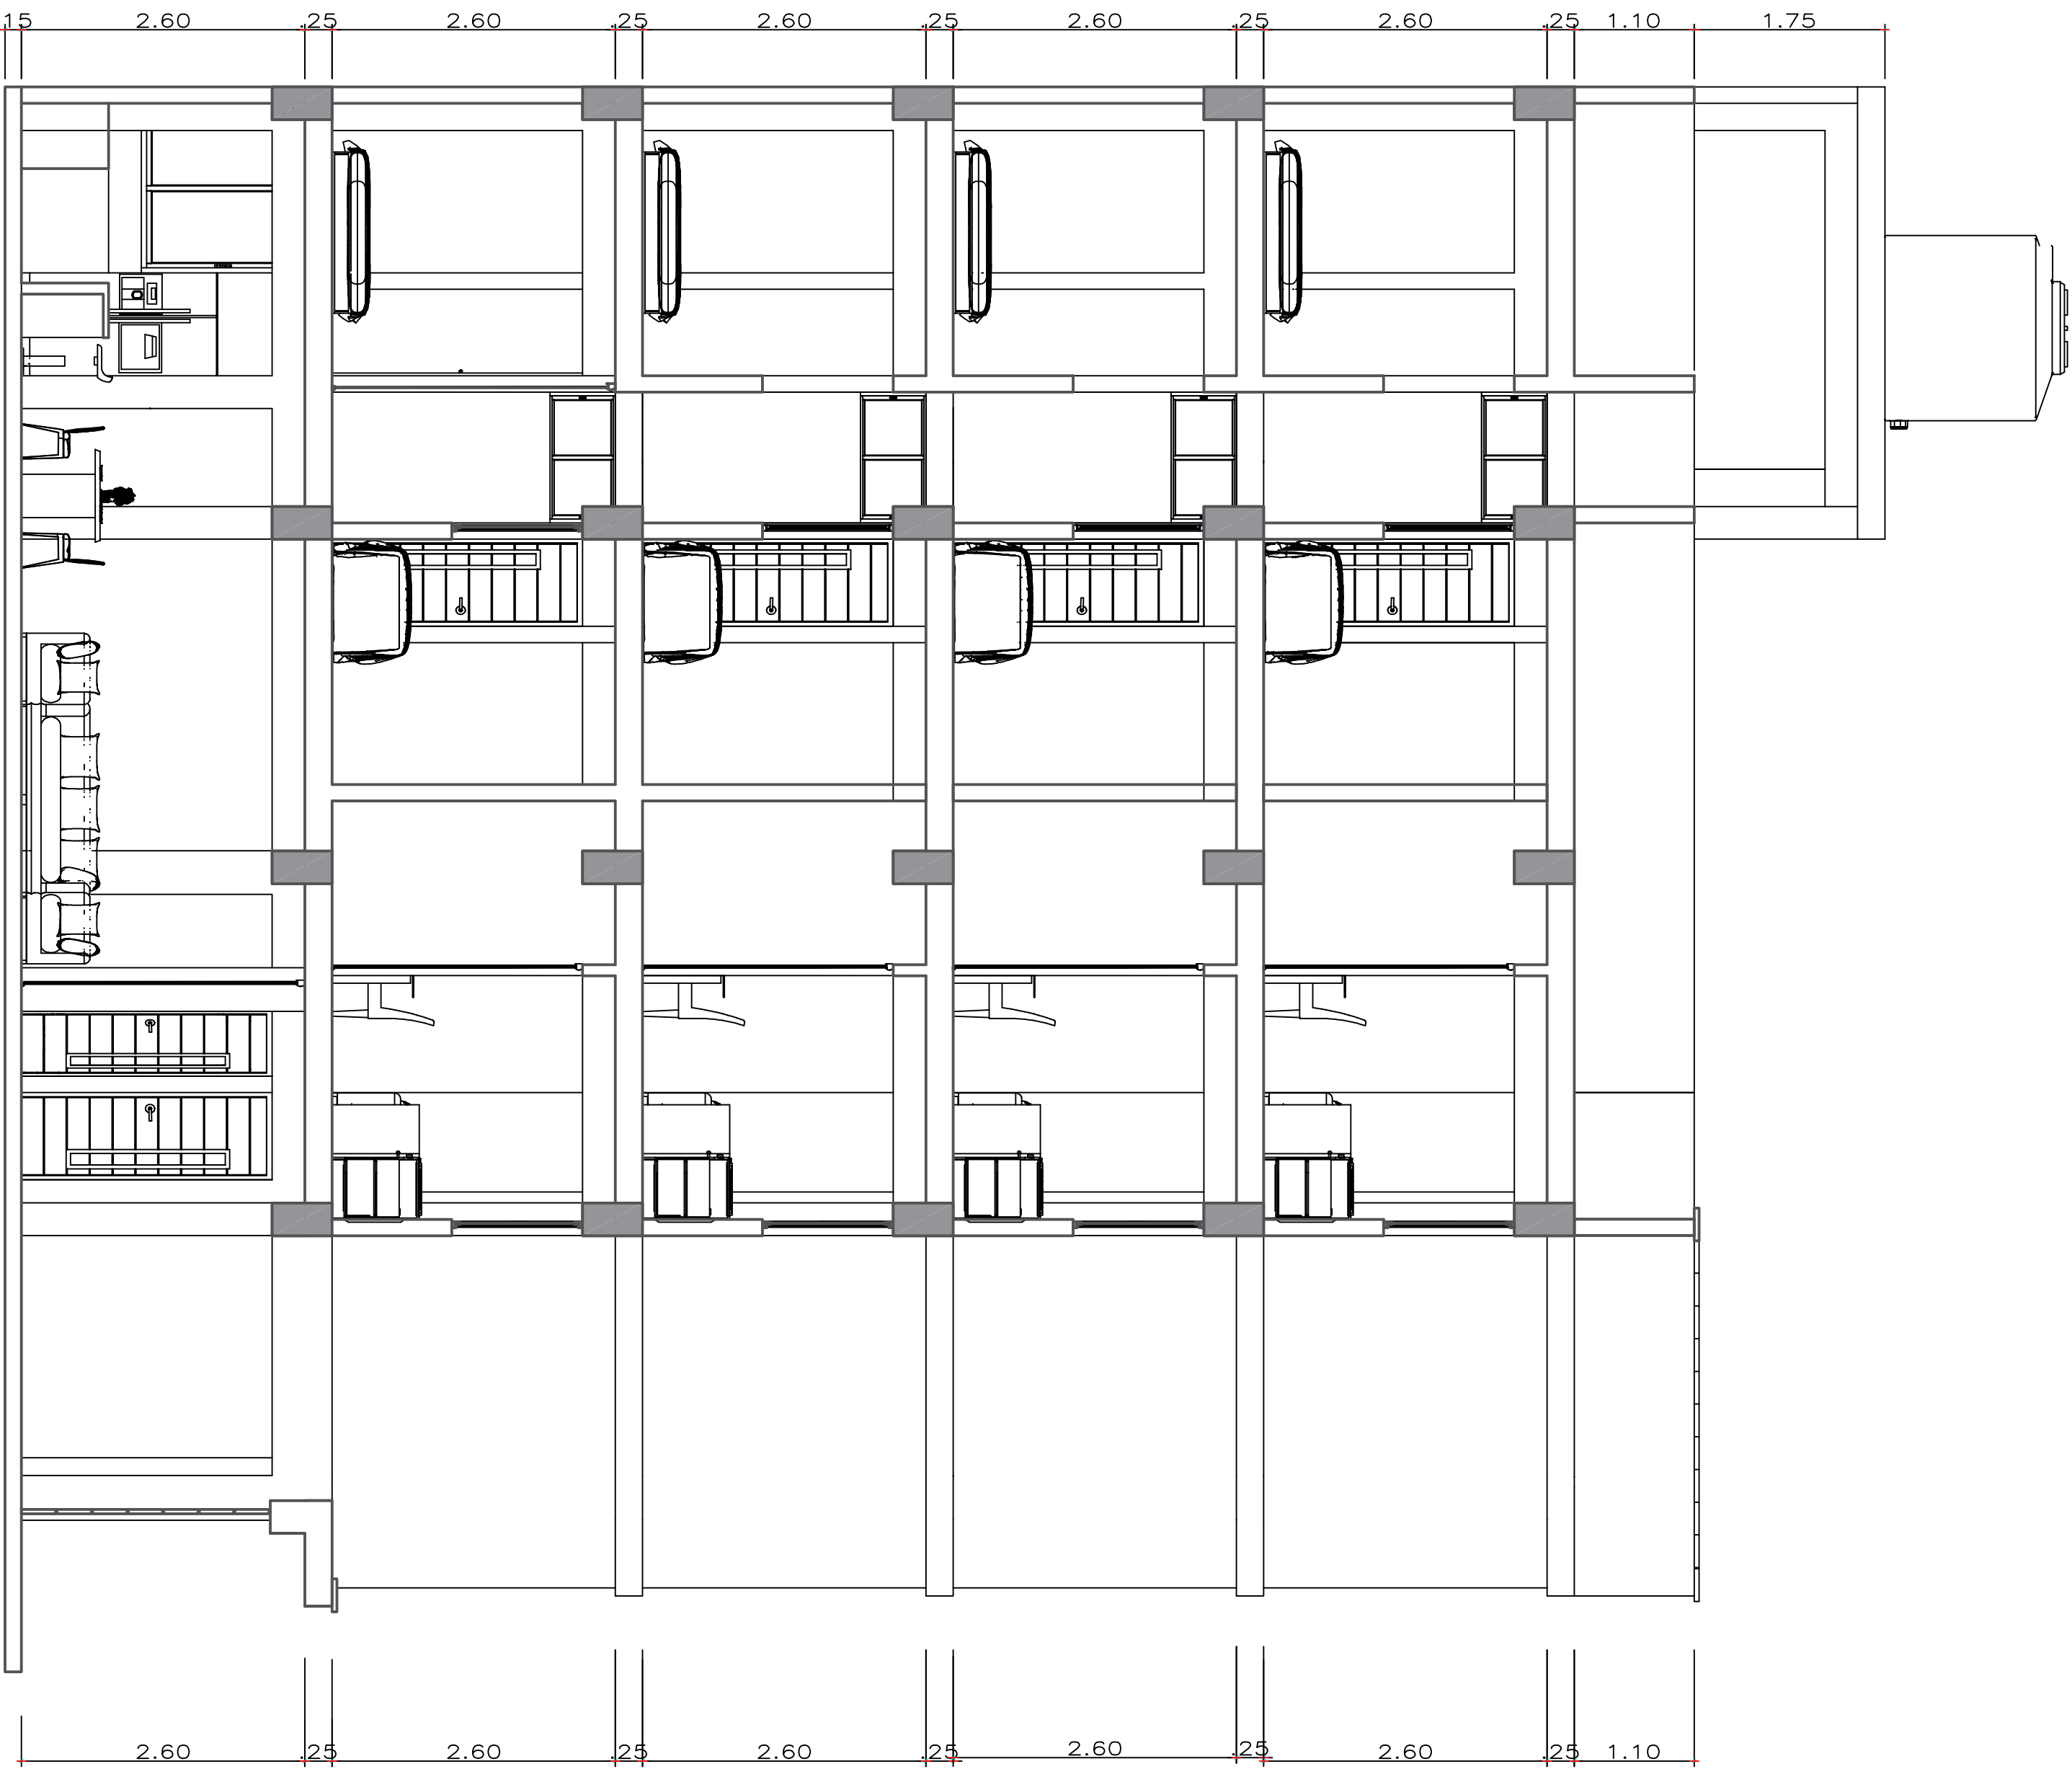

Corte: 1-1

Corte: 2-2

CUADRO DE VANOS

VENTANAS (metros)		
Tipo	Ancho	Alfizar
V-1	2.55	1.10
V-2	1.65	1.10
V-3	1.10	1.10
V-4	2.05	1.10
V-5	1.45	1.10
V-6	1.55	1.10
V-7	0.25	1.90

VENTANAS (metros)		
Tipo	Ancho	Alfizar
V-8	1.20	1.90
V-9	0.95	1.90
V-10	1.10	1.10
V-11	1.05	1.90
V-12	0.70	1.10
V-13	0.80	1.90

PUERTAS (metros)		
Tipo	Ancho	Alto
P-1	1.20	2.30
P-2	0.90	2.30
P-3	0.80	2.30
P-4	0.70	2.30

PROYECTO:		VIVIENDA MULTIFAMILIAR 5 PISOS	
PROYECTANTE:		JOSE MIGUEL HERNANDEZ LEDESMA	
PROFESIONAL:		ARO. VICTOR LIZARDO SALINAS ORTEGA	
UBICACION:		CIP: 1015	
URBANIZACION POSADA DE CARABAYILLO MZ N LOTE 28-29 - CARABAYILLO - LIMA			
ESPECIALIDAD:		ARQUITECTURA	
P.A.N.O:		CORTES	
FECHA:		REVISION:	
02/10/22		A	
ESCALA:		A-3	
1/50		03 DE 03	