



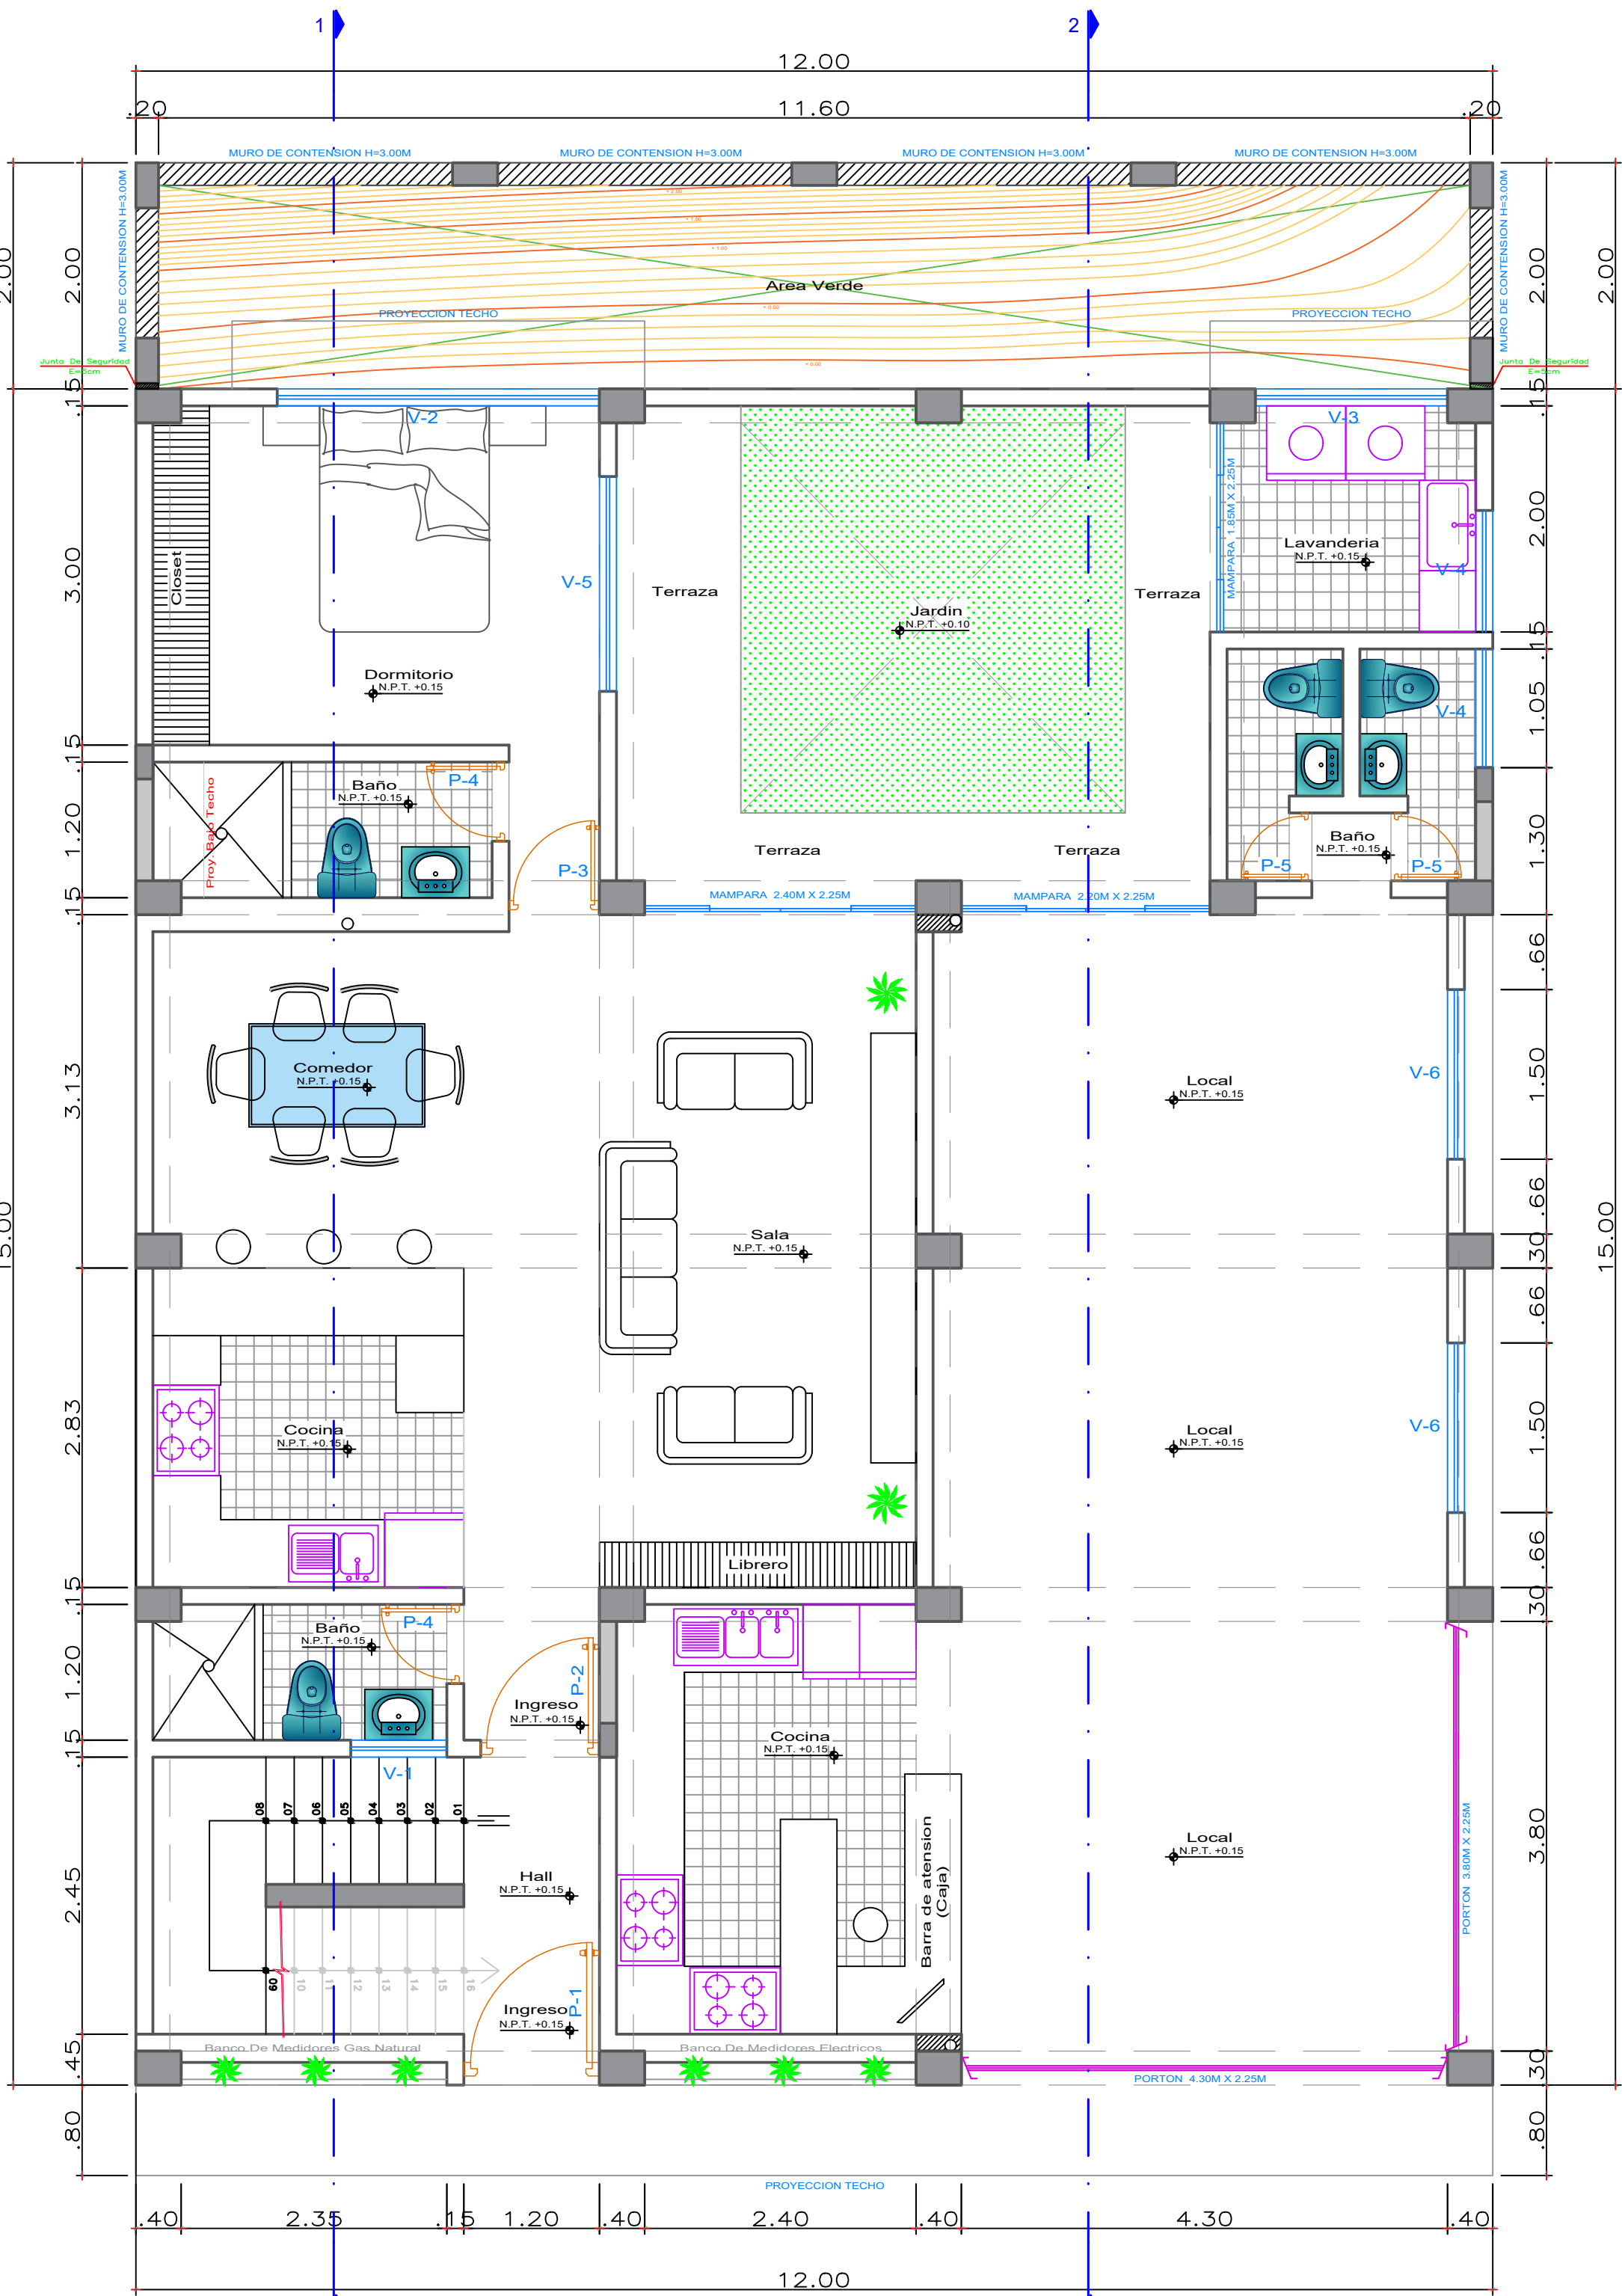

Primer Piso

ESCALA: 1/50

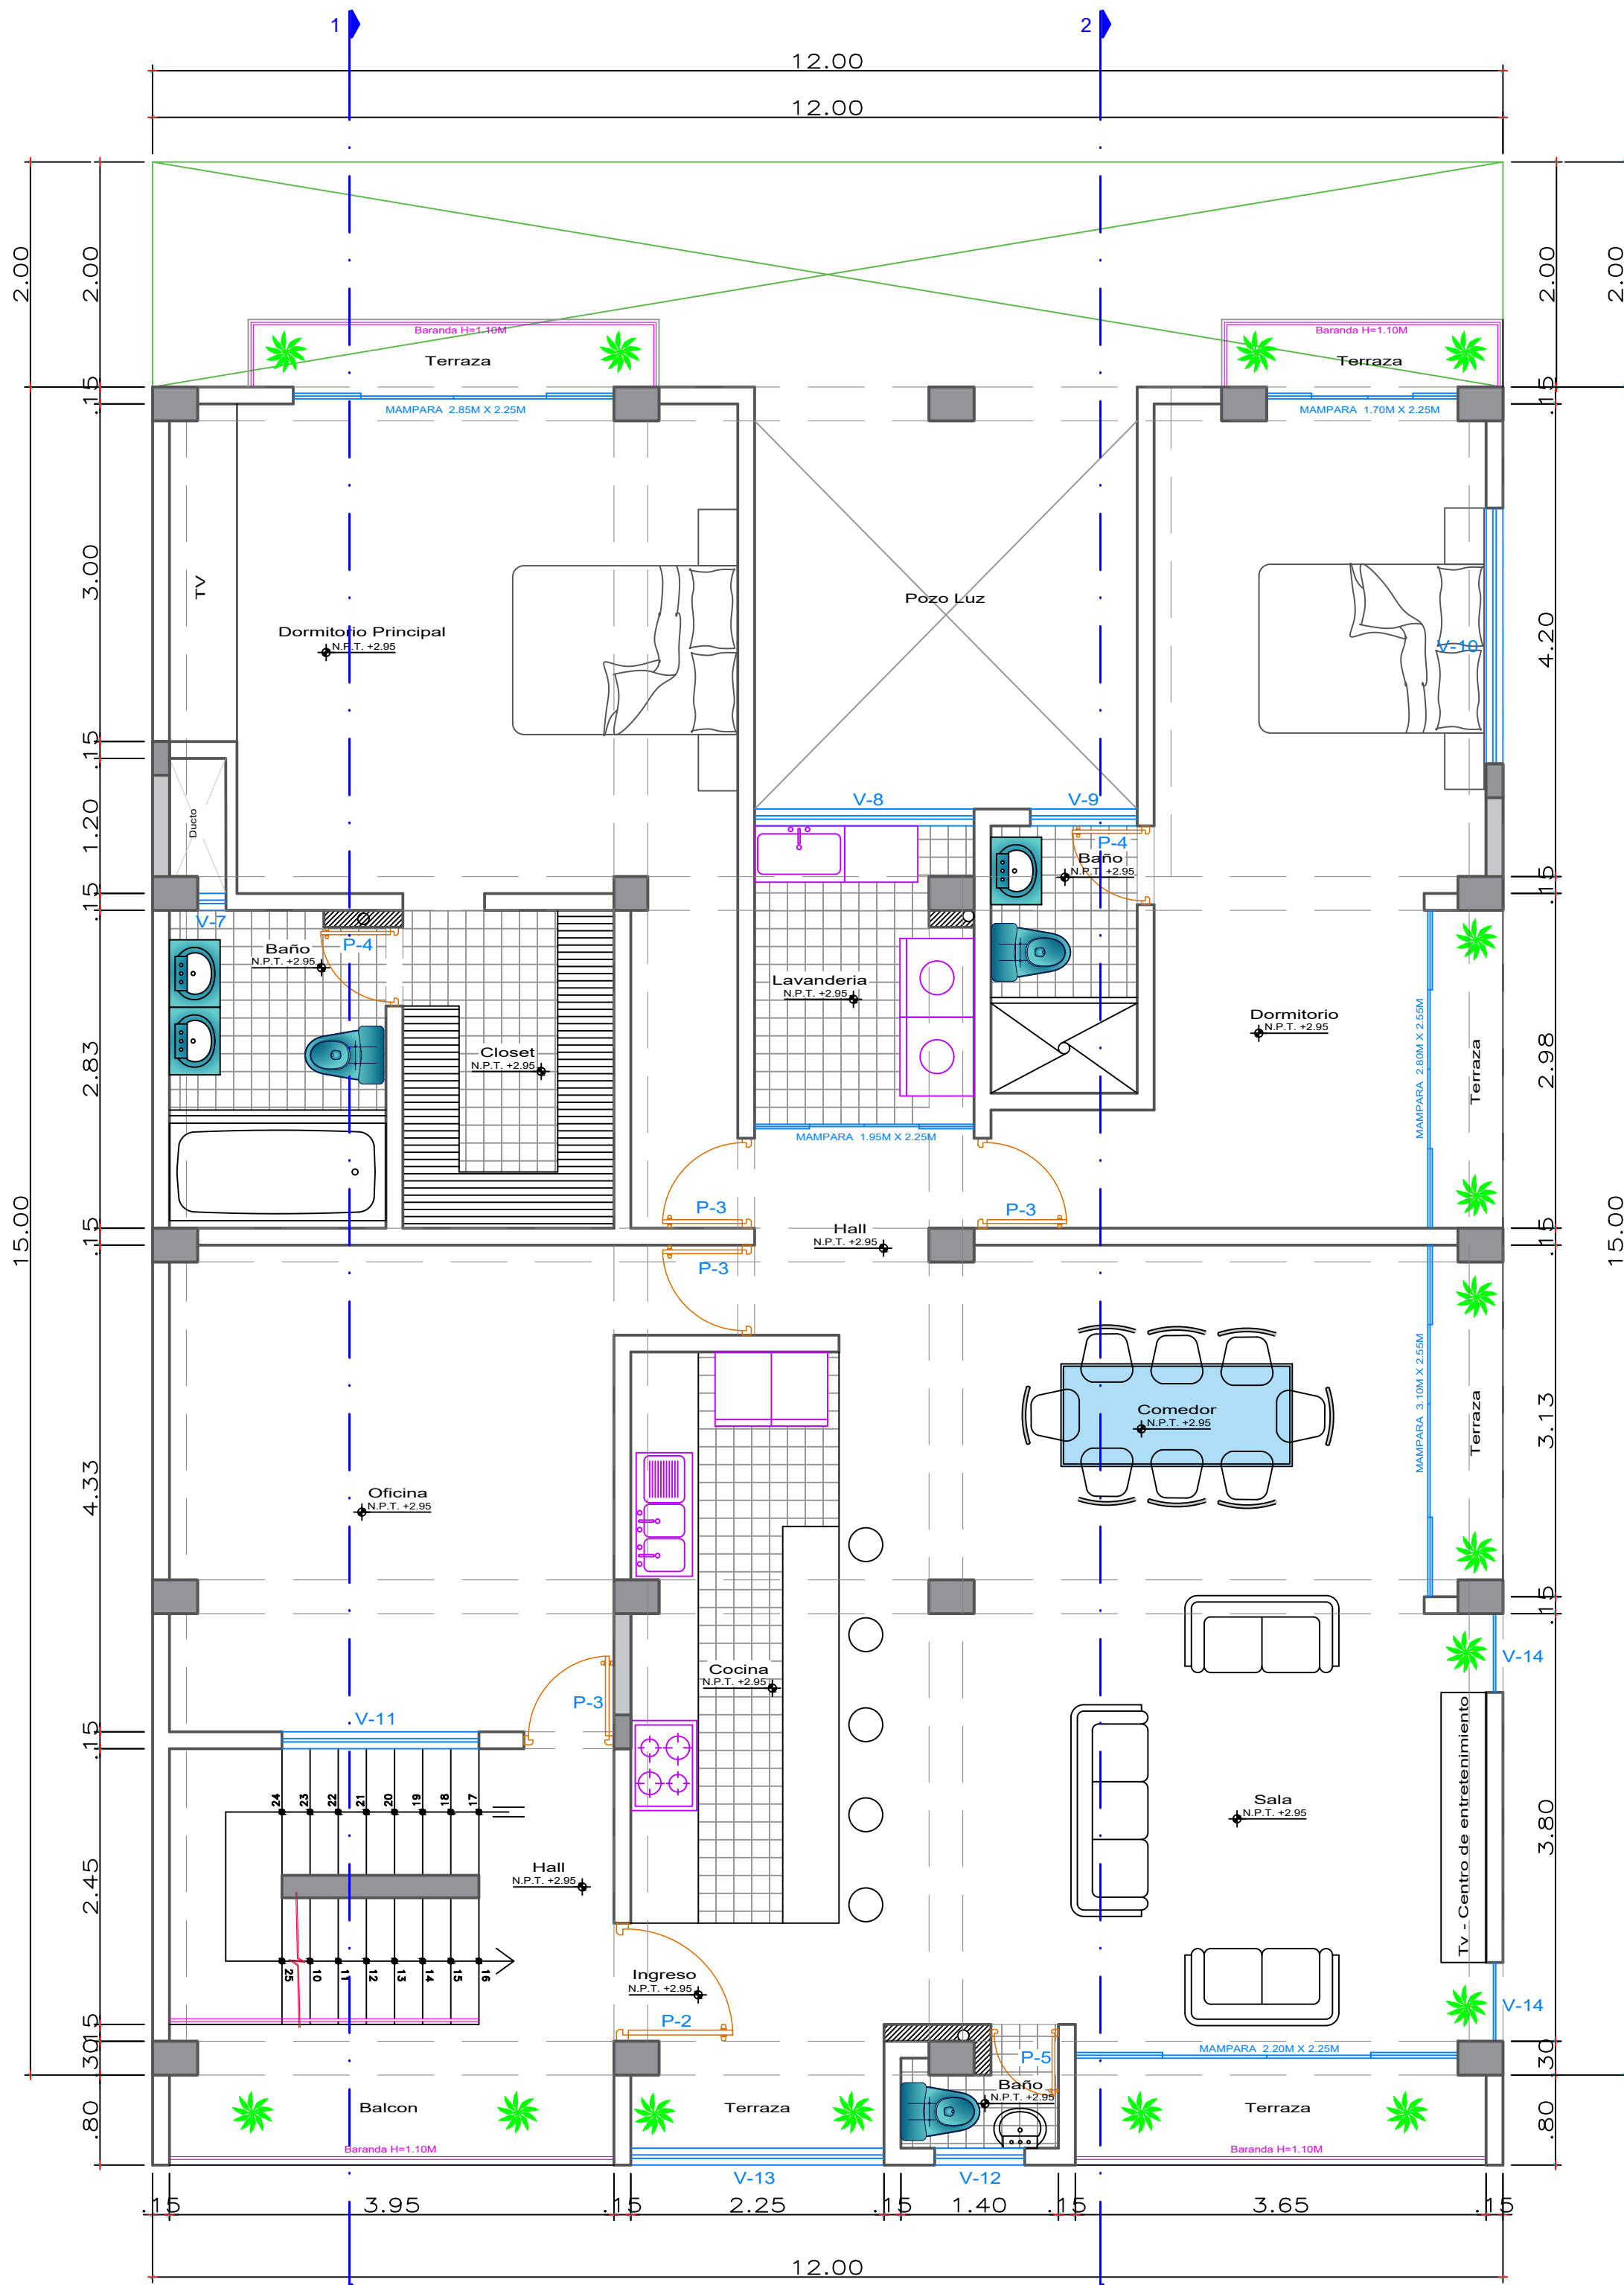

Segundo Piso

ESCALA: 1/50

CUADRO DE VANOS

VENTANAS (metros)			
Tipo	Ancho	Alto	Alfeizar
V-1	0.85	0.60	1.95
V-2	2.85	1.15	1.10
V-3	1.70	1.15	1.10
V-4	1.05	0.45	1.80
V-5	1.90	1.15	1.10
V-6	1.50	1.15	1.10
V-7	0.25	1.00	1.25
V-8	1.95	1.15	1.10
V-9	0.95	0.60	1.95
V-10	2.25	1.15	1.10
V-11	1.75	1.45	1.10
V-12	0.80	0.60	1.95
V-13	2.25	1.45	1.10
V-14	0.70	2.25	0.00

PUERTAS (metros)		
Tipo	Ancho	Alto
P-1	1.20	2.25
P-2	1.05	2.25
P-3	0.80	2.25
P-4	0.70	2.25
P-5	0.60	2.25

PROYECTO:		VIVIENDA MULTIFAMILIAR 2 PISOS	
PROPIETARIO:		JOEL RENSO JIMENEZ CHAMORRO	
PROFESIONAL:		ARQ. VICTOR LIZARDO SALINAS ORTEGA	CIP: 1015
UBICACIÓN:			
URB. SAN ANTONIO DE PACHACAMAC - ETAPA 7 MZ B9 LOTE 15			
ESPECIALIDAD:		PLANO:	LAMINA:
ARQUITECTURA		DISTRIBUCIÓN	
ESCALA:	DIBUJO:	FECHA:	REVISIÓN:
1/50	D.S.R.D	07/09/22	A

A-1

01 DE 02